


Marin County District Attorney's Office
 1955 Floor Plan
 Marin County Courthouse Second Floor
 Fourth Street at "A" Street
 San Rafael, CA

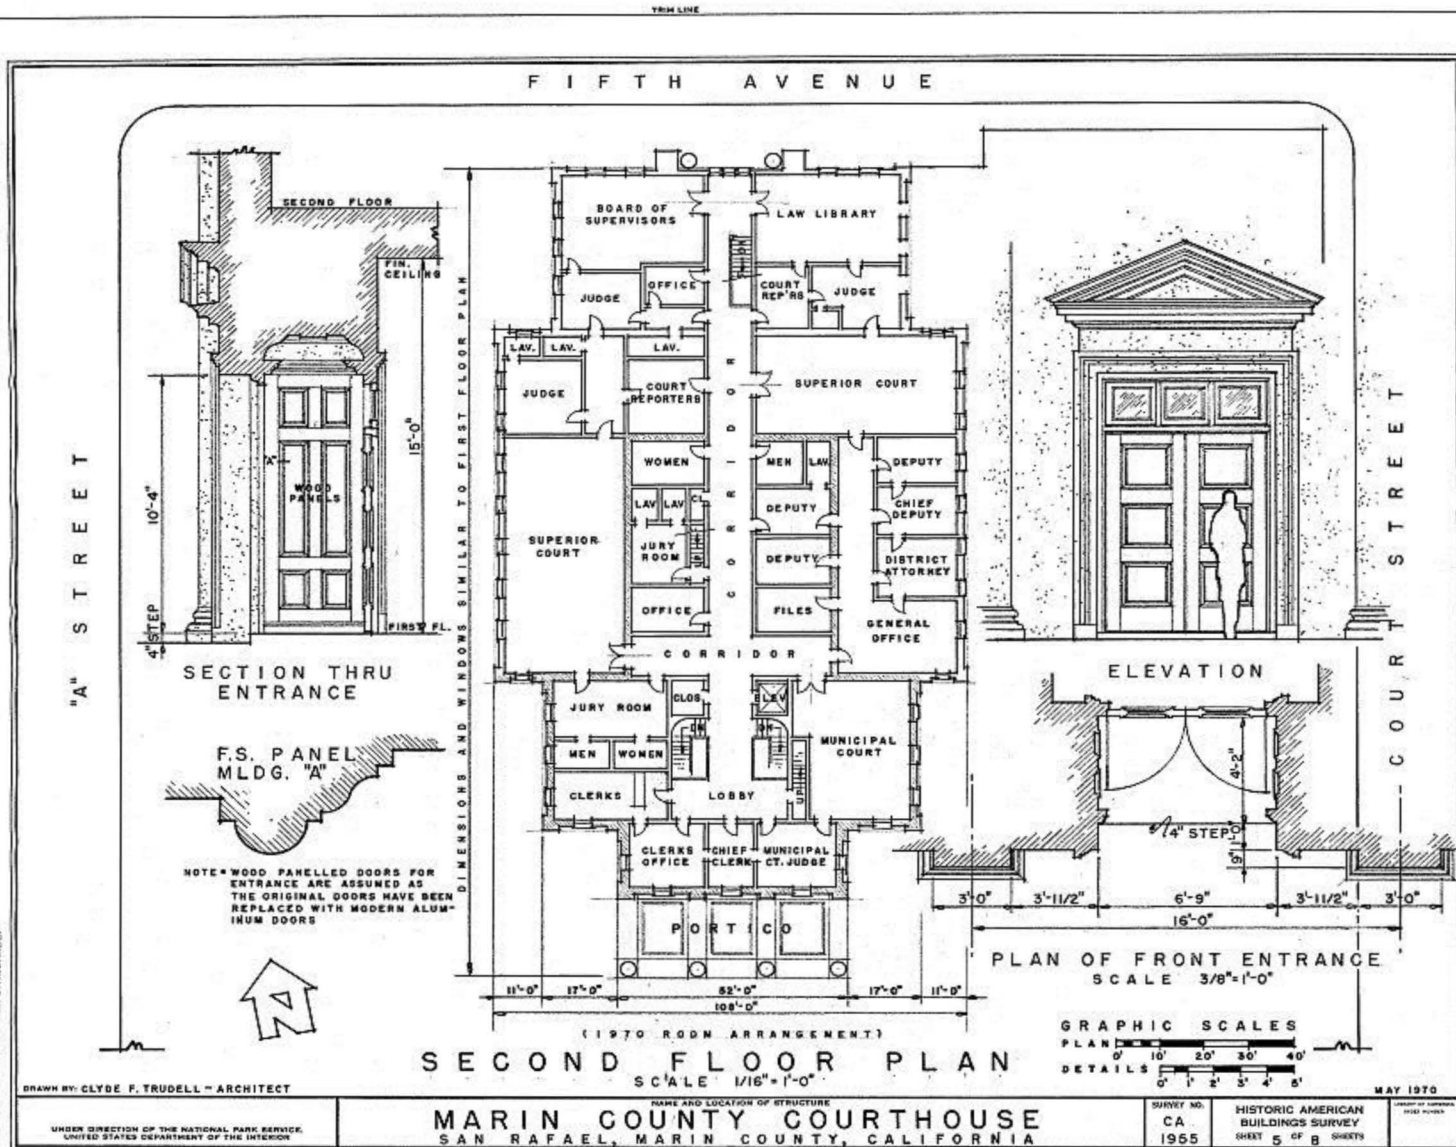


